


Attachment M


Revegetation Plan 1st Quarter 2008

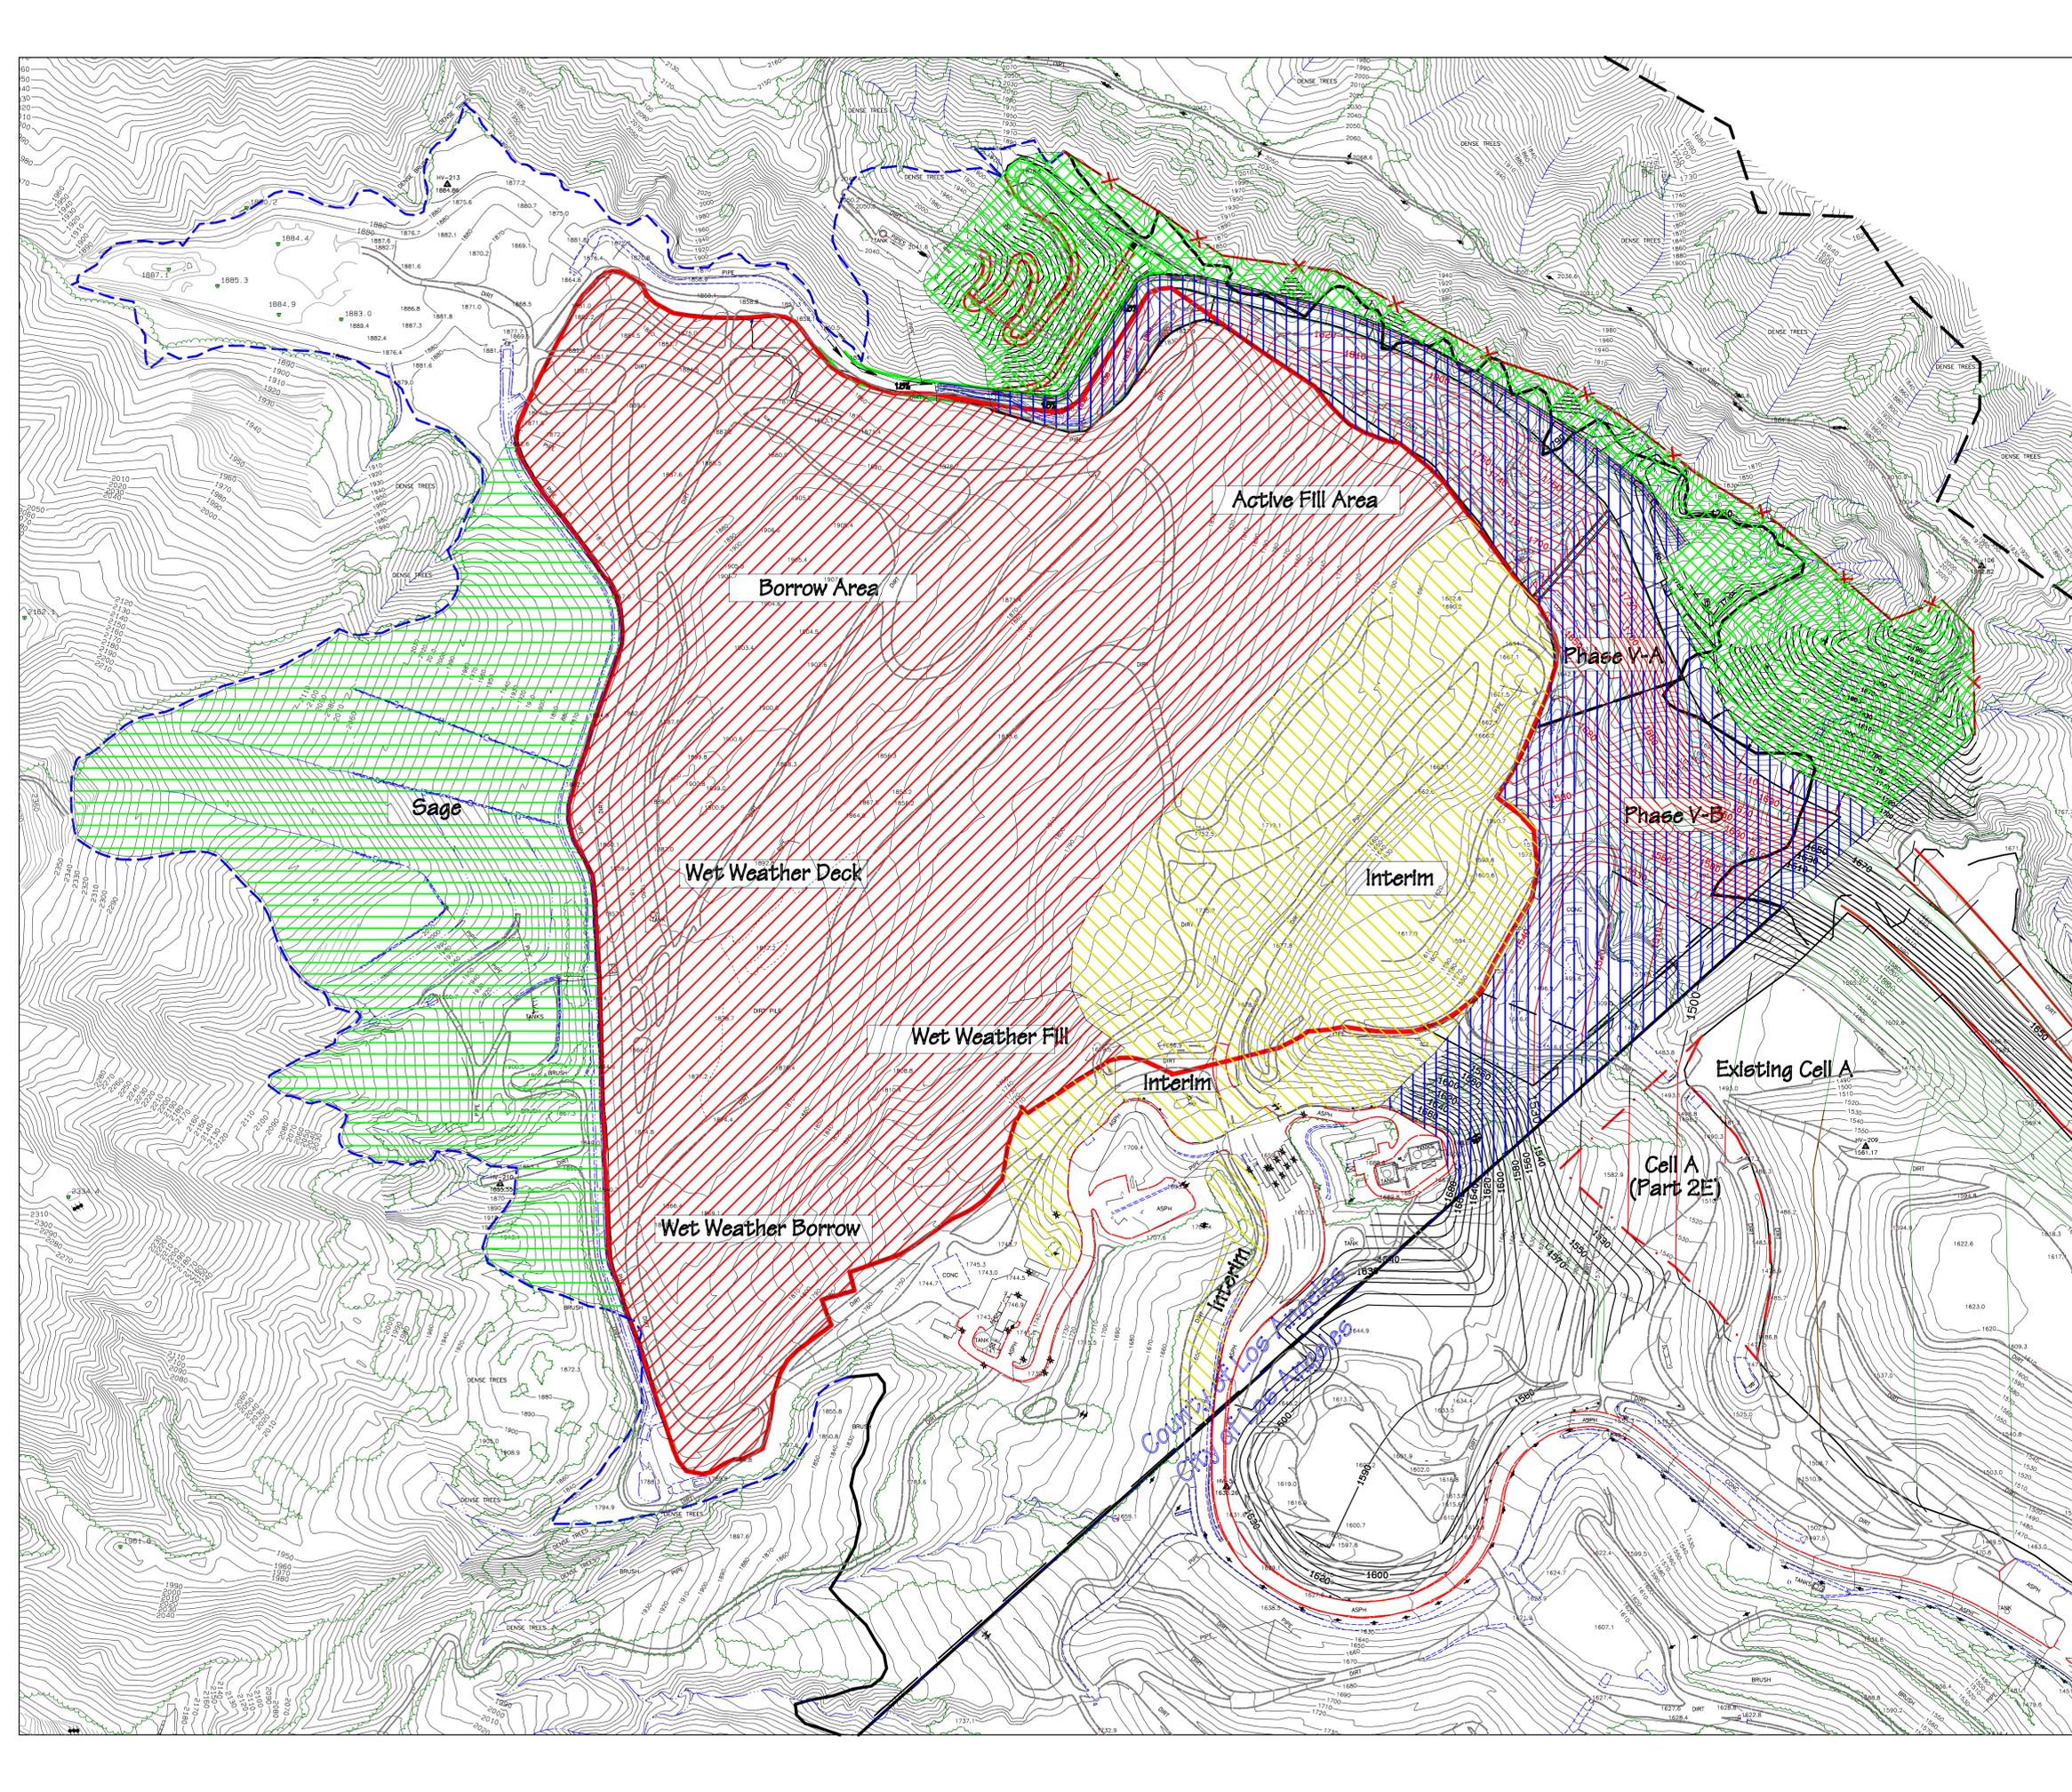

Legend:

-  Property Boundary
-  Existing Topography
As of 5/24/07
-  Existing Lines / Refuse
-  Permitted Limits of Landfill per
Exhibit "A" (Alternate) of CUP
DIR-Sequence 2, Drawing 5a
Feb 1991
-  Proposed Limits of Grading
-  Old permitted Limits of
Grading Approved by
Los Angeles County
Department of Public Works
per CUP condition 25
(Exhibit "A")
-  Sage Vegetation Installed
-  Phase V Construction Area
-  Interim Vegetation
-  Landfill Working Areas
1st Quarter 2008
-  Phase V Permanent: Outcrops
Currently In Construction, will
be permanently re-vegetated
upon completion of construction

Notes: All Areas approximate, for illustration
Roads/Perimeter access will not be vegetated.

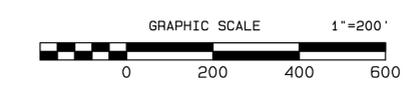

<p>A-MEHR, INC.</p> <p>22016 Mill Creek Drive, Laguna Hills California 92653 (949) 226-0871</p>	FILENAME
	CRP DRAWN
<p>Sunshine Canyon County Extension Landfill</p>	RM
	CHECKED
<p>Revegetation Plan 1st Quarter 2008</p>	AM
	DATE
<p>Topography Grades as of 5/24/07</p>	2/14/08
	FIGURE
	1