


**ADJUSTED DEBRIS PRODUCTION TABLE**

SUBAREA	DPA zone	AREA (ACRES)	% BURNED	ADJUSTED DEBRIS PRODUCTION (CY)
1	1	2.7	37	700
2	1	1.1	80	350
3	1	1.1	80	350
4	1	1.7	29	400
5	1	4	18	900
6	1	1.5	7	300

NOTE: ADJUSTED DEBRIS PRODUCTION QUANTITY IS ESTIMATED AND ARE FULL DEBRIS PRODUCTION RATES FOR BURNED AREAS AND HALF OF THAT RATE FOR UNBURNED AREAS.

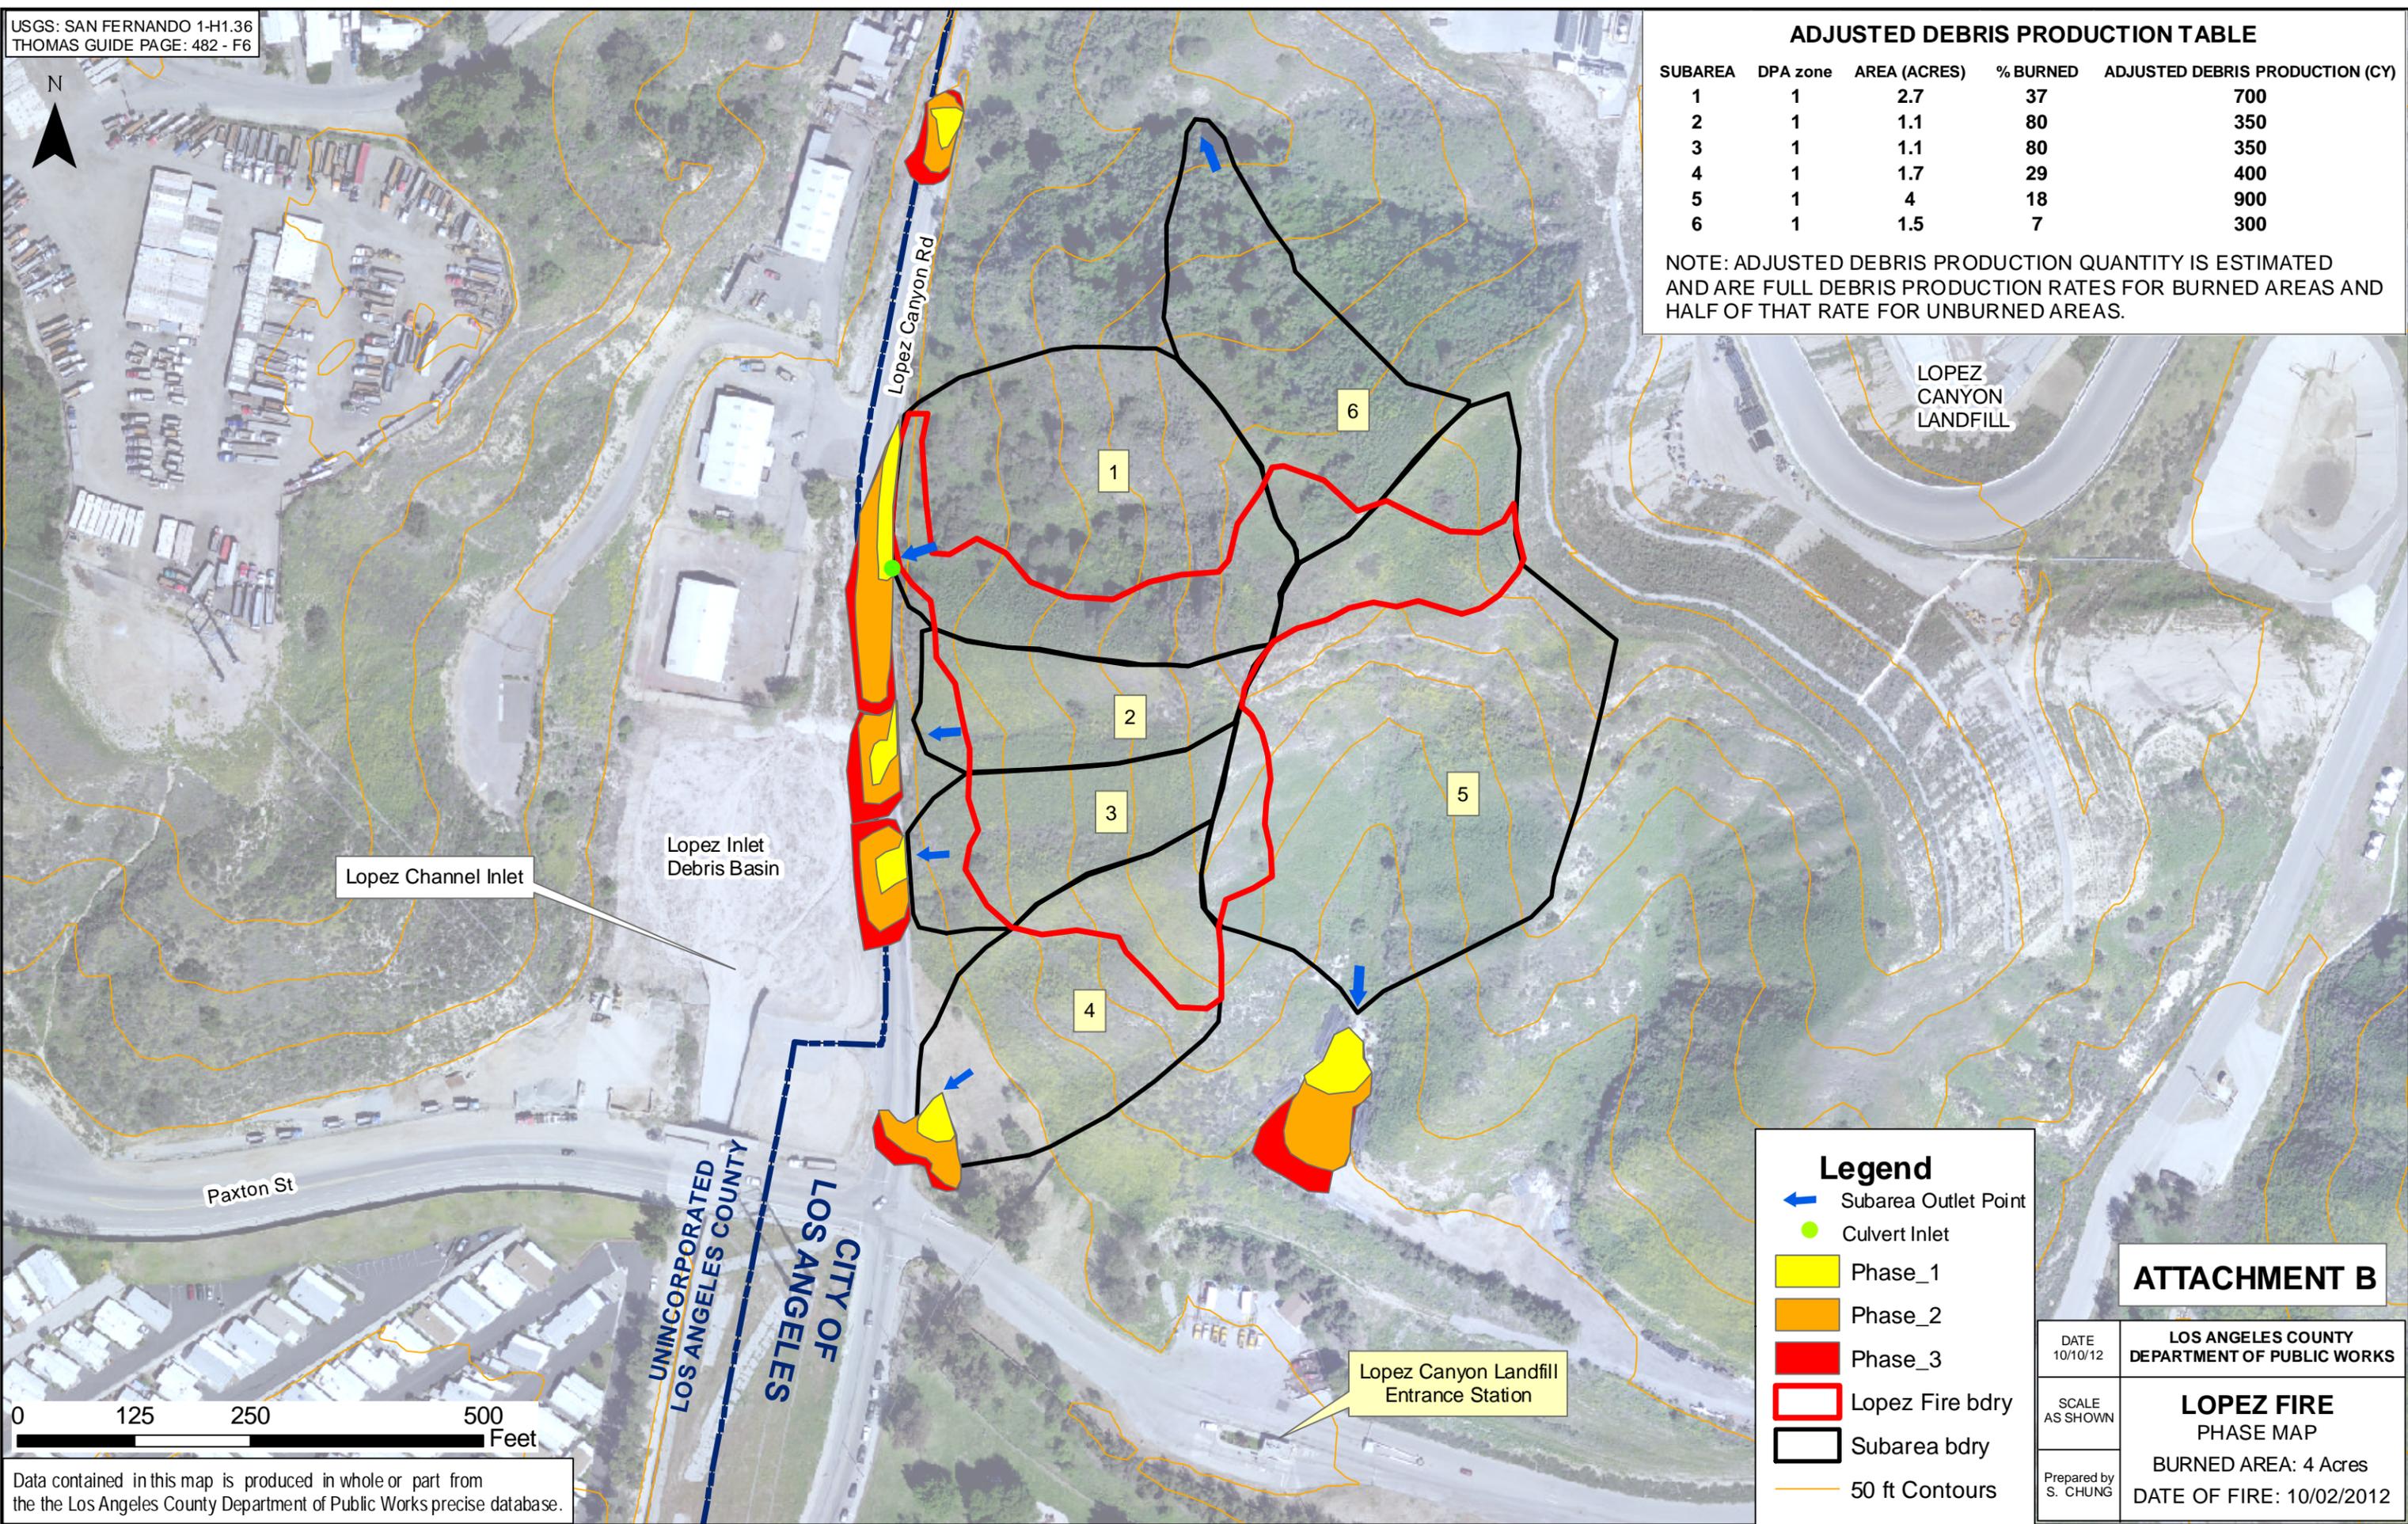

LOPEZ CANYON LANDFILL

Lopez Channel Inlet

Lopez Inlet Debris Basin

Lopez Canyon Landfill Entrance Station

UNINCORPORATED LOS ANGELES COUNTY  
 CITY OF LOS ANGELES

Paxton St

Lopez Canyon Rd

**Legend**

- Subarea Outlet Point
- Culvert Inlet
- Phase\_1
- Phase\_2
- Phase\_3
- Lopez Fire bdry
- Subarea bdry
- 50 ft Contours

**ATTACHMENT B**

DATE 10/10/12	LOS ANGELES COUNTY DEPARTMENT OF PUBLIC WORKS
SCALE AS SHOWN	<b>LOPEZ FIRE</b> PHASE MAP
Prepared by S. CHUNG	BURNED AREA: 4 Acres DATE OF FIRE: 10/02/2012